


# CENTRAL BUILDING (CEB), LEVEL 2

## Passive network endpoints

**For the purpose of the tray paths layout**  
 Requests only (no spares) for:  
 - Ethernet RJ45 ports  
 - Single-mode/Multi-mode fibers (including network)  
 - Special cables (HS C-link, Phase camera fiber)

Wall plugs not indicated  
 Whereas the requested eth ports are served by a switch (in a network rack) only the uplink fibers are indicated  
 Includes both new and already existing endpoints

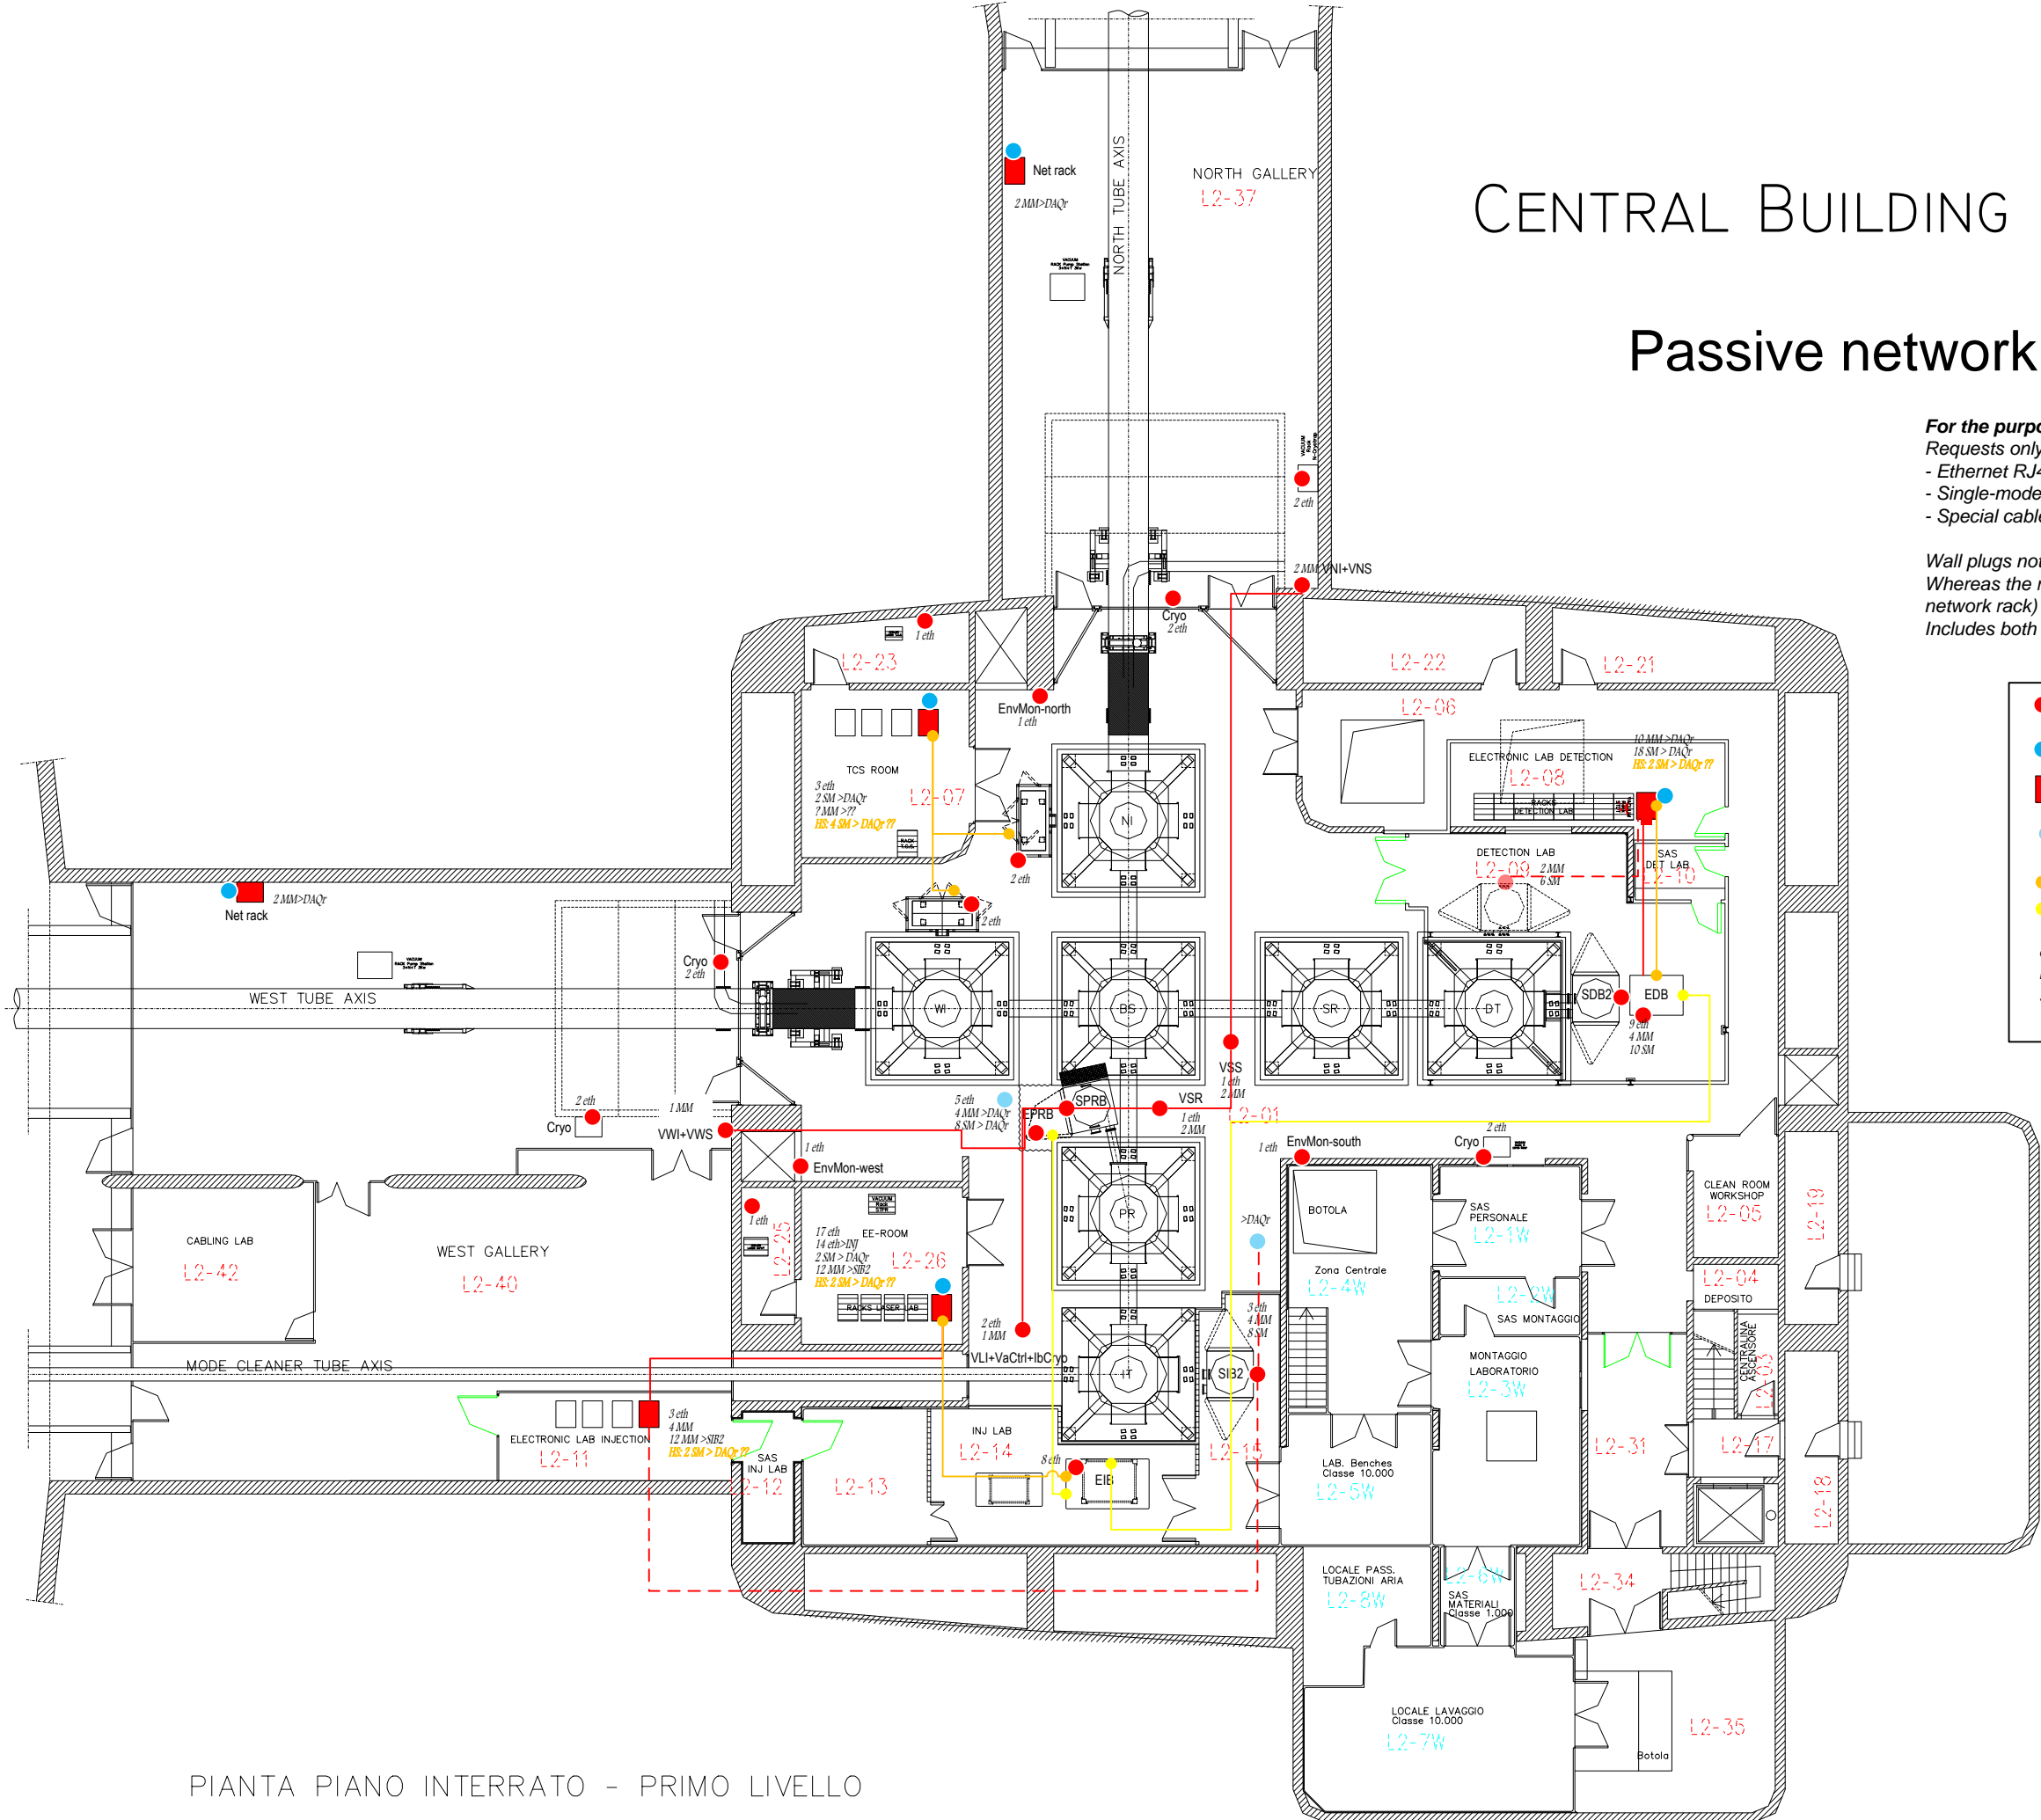

<span style="color: red;">●</span>	Patch cable endpoint
<span style="color: blue;">●</span>	Passive backbone endpoint
<span style="color: red;">■</span>	Network rack
<span style="color: blue;">●</span> <span style="color: red;">●</span> - - -	Possibilities
<span style="color: yellow;">—</span>	HS camera
<span style="color: green;">—</span>	Phase camera
eth	RJ45 port
MM	Multi-mode fiber
SM	Single-mode fiber

PIANTA PIANO INTERRATO - PRIMO LIVELLO