


# Mode Cleaner Building (MCB), Level 1

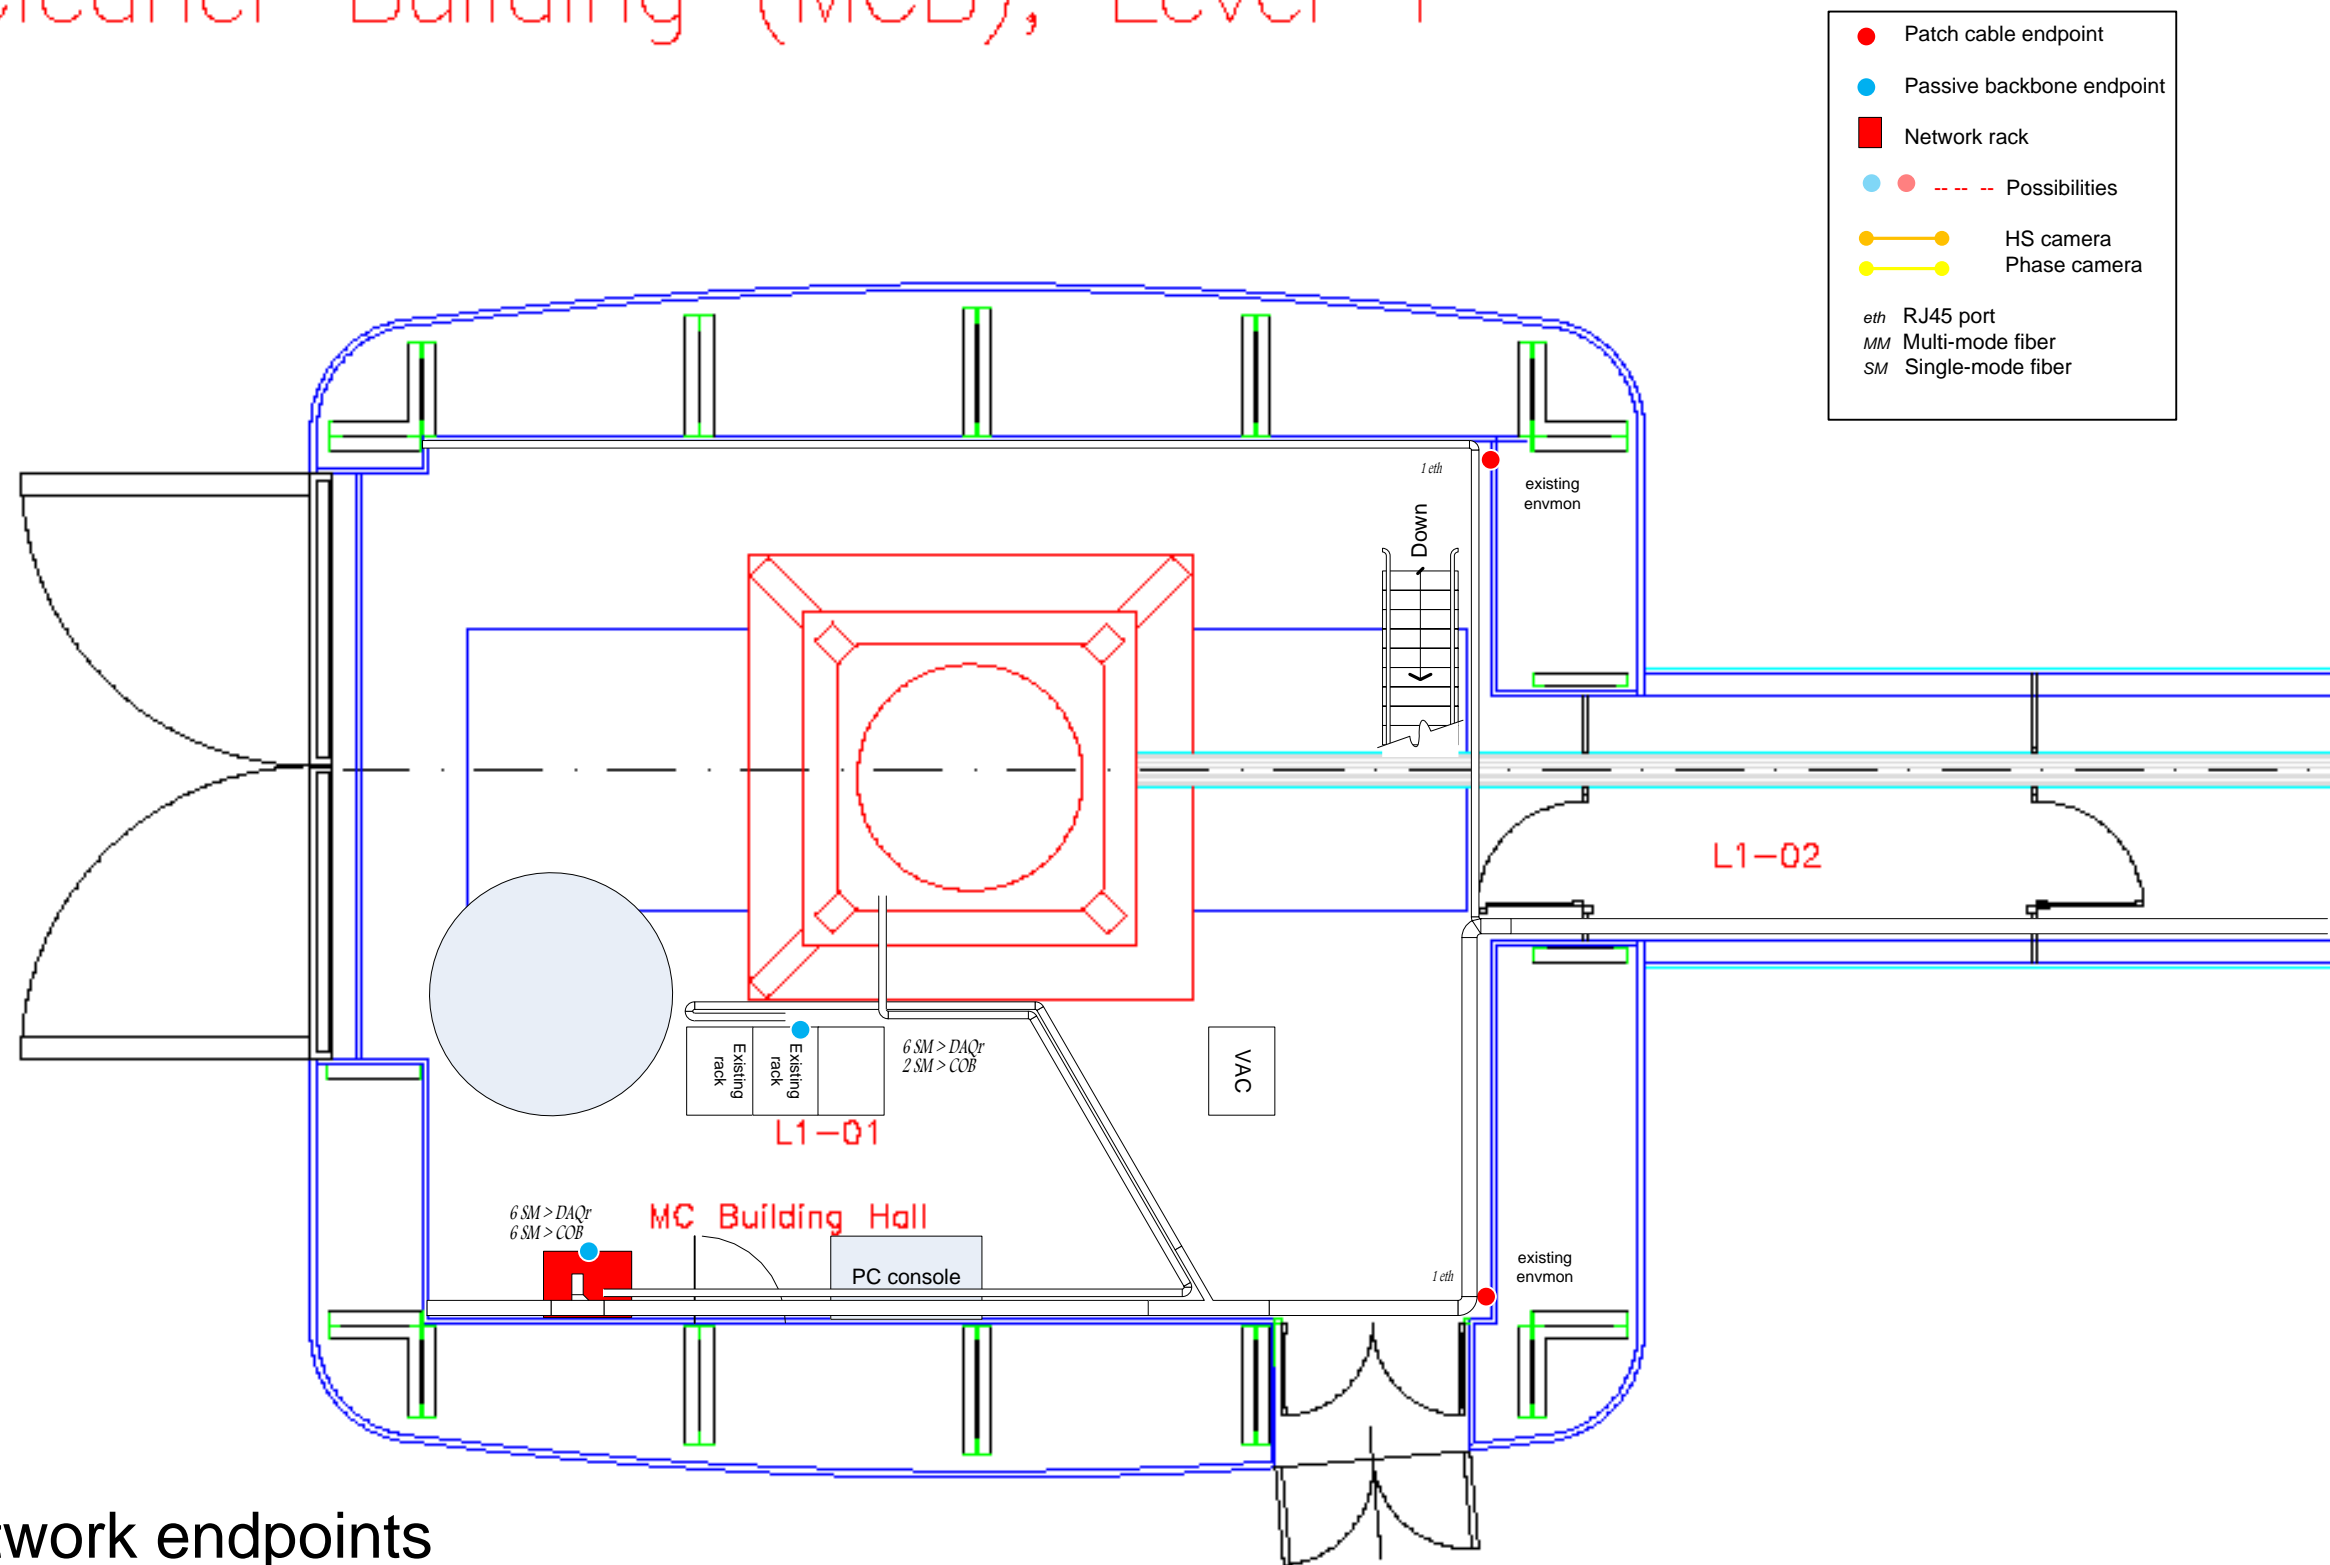

## Passive network endpoints

### For the purpose of the tray paths layout

Requests only (no spares) for:

- Ethernet RJ45 ports
- Single-mode/Multi-mode fibers (including network)
- Special cables (HS C-link, Phase camera fiber)

Wall plugs not indicated

Whereas the requested eth ports are served by a switch (in a network rack) only the uplink fibers are indicated  
Includes both new and already existing endpoints